


SAGES COURSE 2025

03/12/25 - 03/14/25

LONG BEACH CONVENTION CENTER - HALLS B-C - LONG BEACH, CA

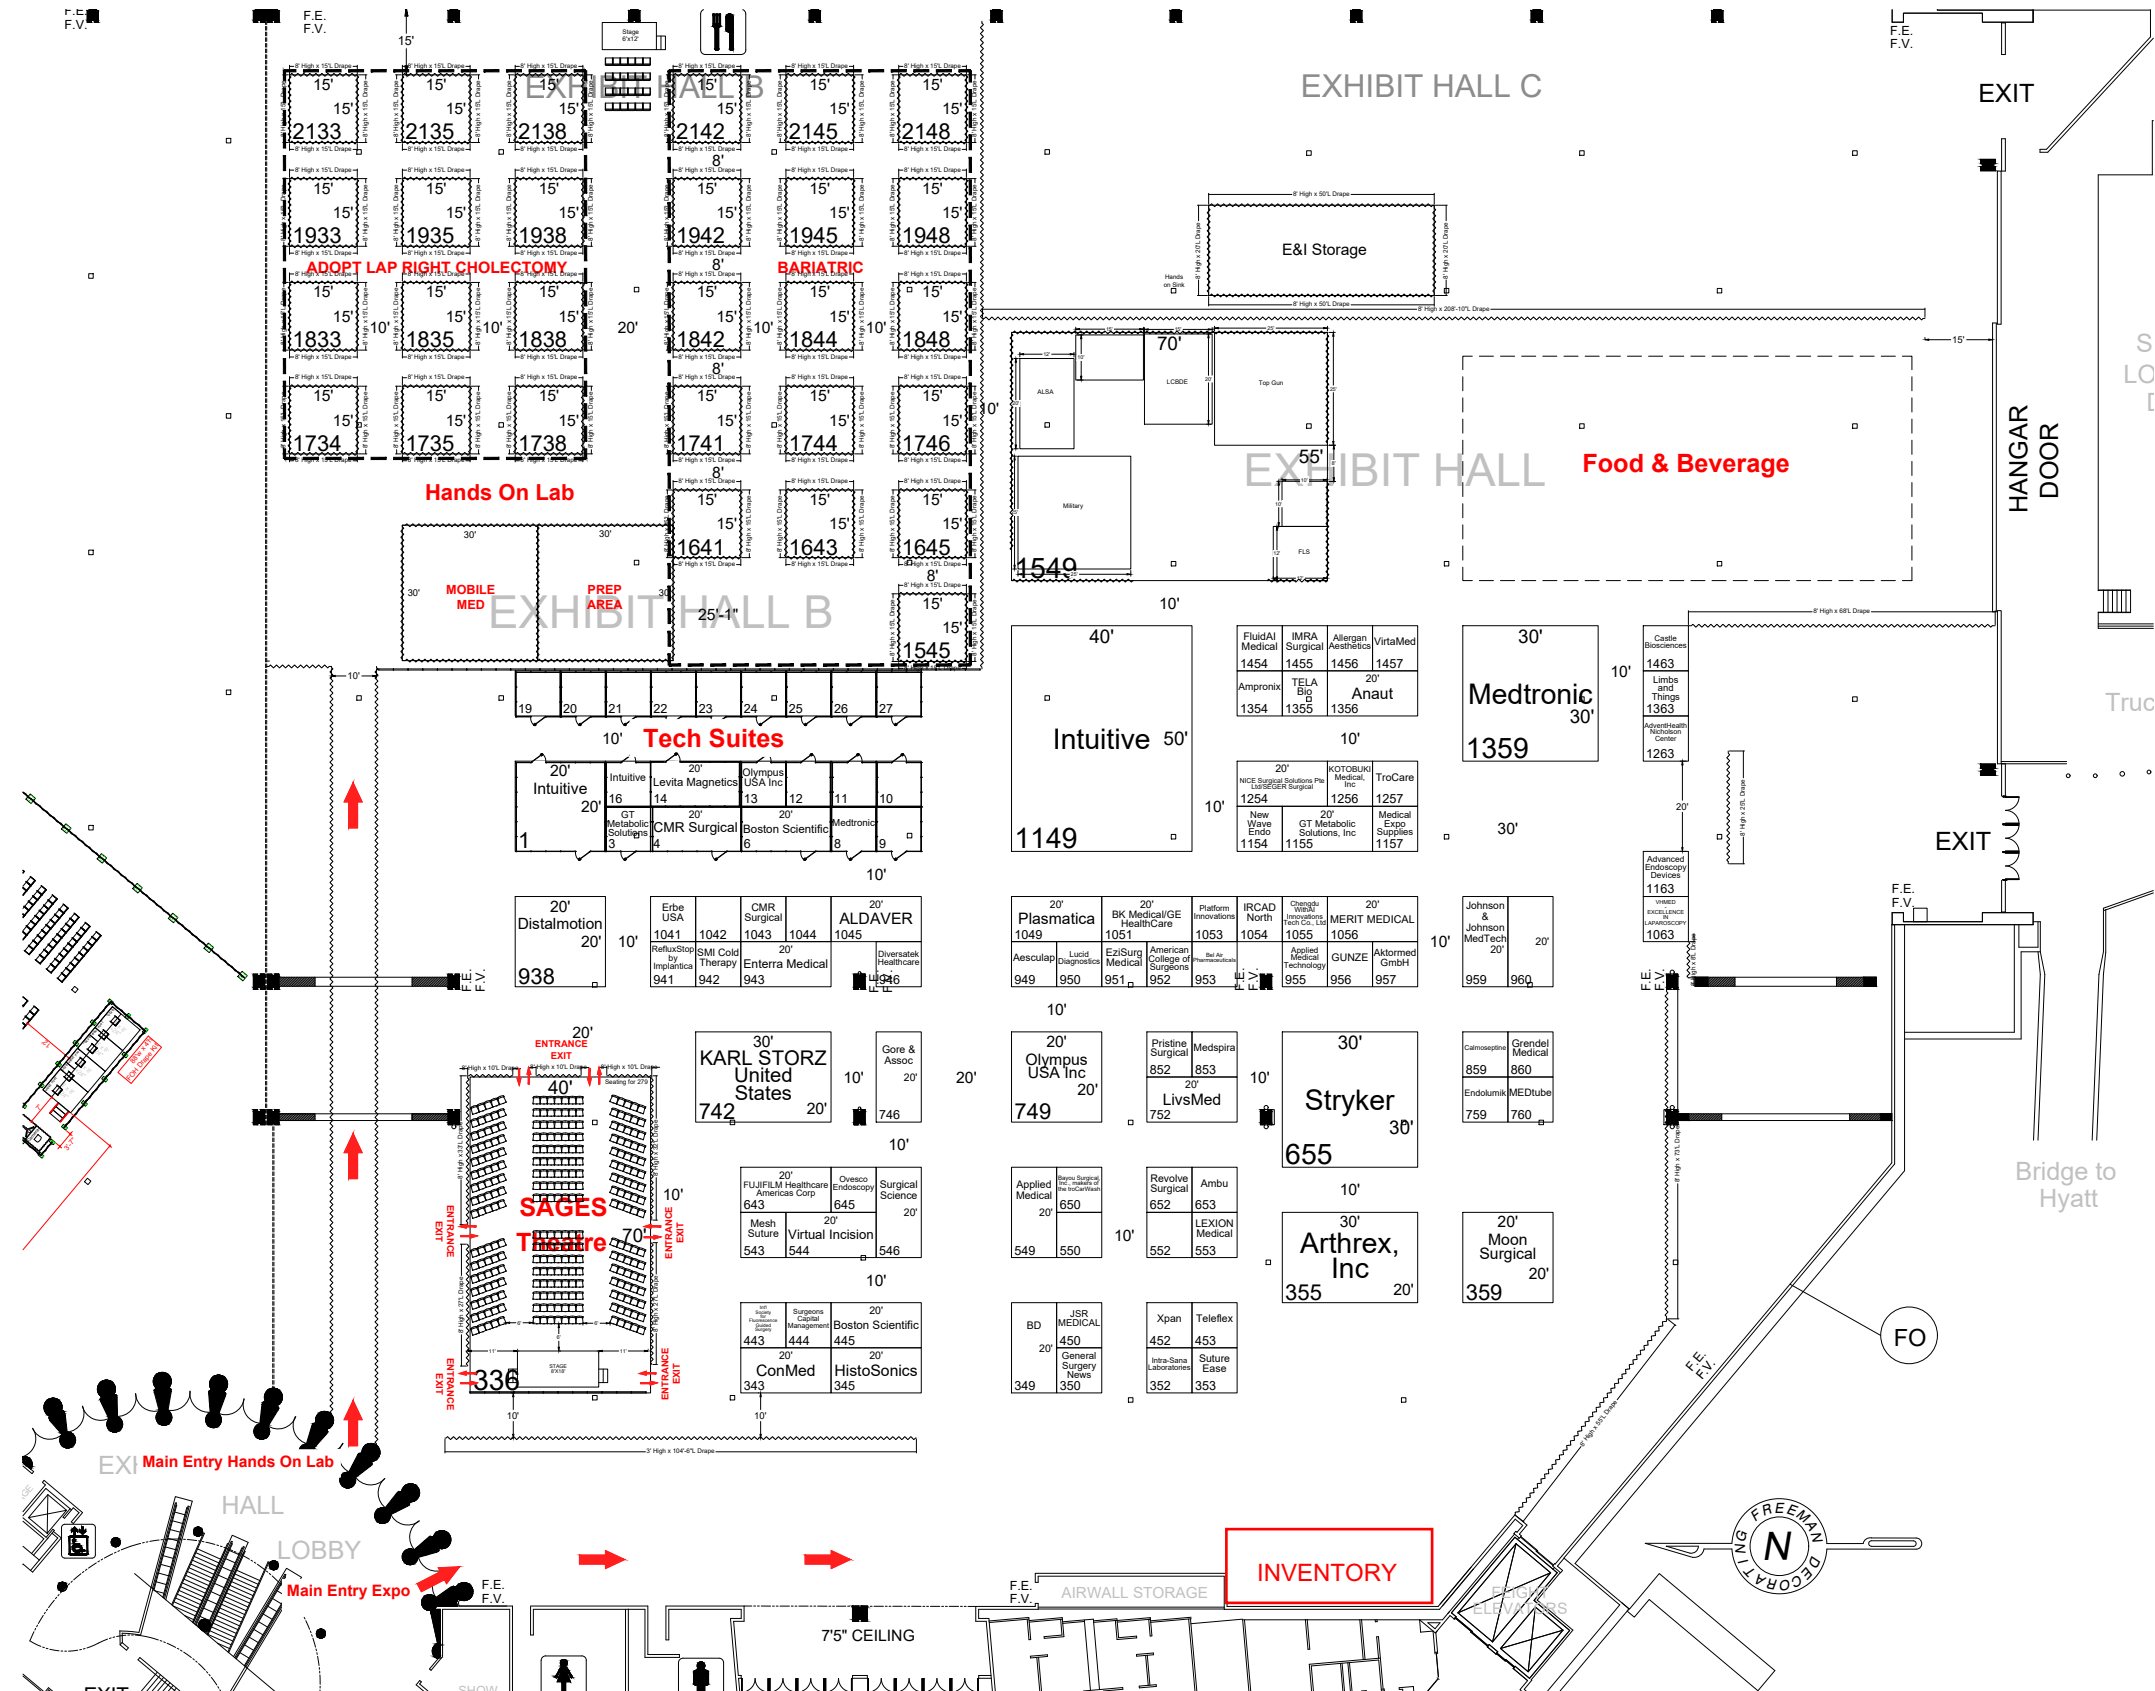

REVISION
Date: 2/18/2025
By: Lydia Gonzales

BOOTH COUNT

Inventory as of 02/18/2025
53% - 16,800 SqFt Planned
47% - 14,800 SqFt Available

Dimension	Size	Qty	SqFt	Planned	Available
10'x10'	100	72	2,200	88	17
10'x20'	200	23	4,600	22	1
10'x15'	150	28	4,200	0	28
10'x30'	300	4	1,200	4	0
20'x20'	400	2	1,600	2	0
20'x30'	600	2	3,600	2	0
40'x20'	2,000	1	2,000	0	1
40'x30'	2,400	1	2,400	0	1
80'x70'	3,850	1	3,850	0	1
Totals:	134	134	31,300	86	48

BLDG. LEGEND:

- SEISMIC COLUMNS
- CEILING HEIGHT IS 25'
ALL ELECTRICAL COMES FROM CEILING
- COLUMN DIMENSIONS = 2'8" x 4'1"
- 100-200 Kva. Switch (500 Amp)
- 100 amp 5 pin + wire
- 400 amp - 480 volt Bar
- Emergency Circuit
- Breaker Panel

Please note that the reflective ceiling layout is subject to verification as it was not part of the original drawing file.

DRAWING INFO

Passport Line Item Number:
#13051368

Facility:
LONG BEACH CONVENTION CENTER

Facility Location:
HALLS B-C

City & State:
LONG BEACH, CA

Scale: CUSTOM

Project #: 532398

Acct. Sales: TAN WELLS

Acct. Mgmt.: CHRIS ALONZO

Started: 2/12/2025

Started By: LYDIA GONZALES

Prod. Branch: ANAHEIM

Freeman.

Disclaimer - This floor plan is preliminary and subject to change pending review and official approval by all authorities having jurisdiction. Every effort has been made to ensure the accuracy of all information contained on this floor plan. However, no warranties, either expressed or implied, are made with respect to this floor plan. If the location of building columns, utilities or other architectural components of the facility is a consideration in the construction or usage of an exhibit, it is the sole responsibility of the exhibitor to physically inspect the facility to verify all dimension and locations.
© Copyright 2025, Freeman Co. All rights reserved.

Confidential and Proprietary - the information contained herein is the proprietary information of Freeman and by accessing the information, the recipient agrees to keep the information confidential and not disclose it to any third party without the prior consent of Freeman. Recipient also agrees to only use the information for its internal evaluation purposes and for no other purpose, without the prior consent of Freeman.

File Path: C:\Vault\Designs\Projects\SAGES Course\SAGES2503Event\Floor Plans\SAGES25.dwg | Tab Name: L13051368 FP